


TULARE JOINT UNION HIGH SCHOOL DISTRICT




Mission Oak HS CTE Building

Tulare, CA 93274

dardenaarchitects.com

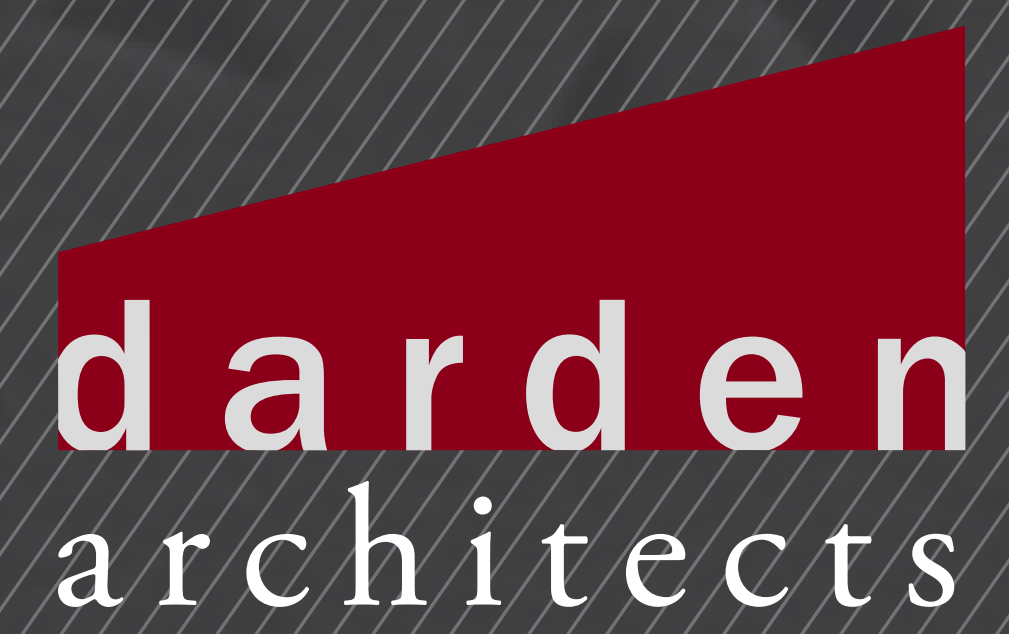



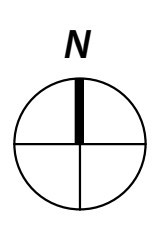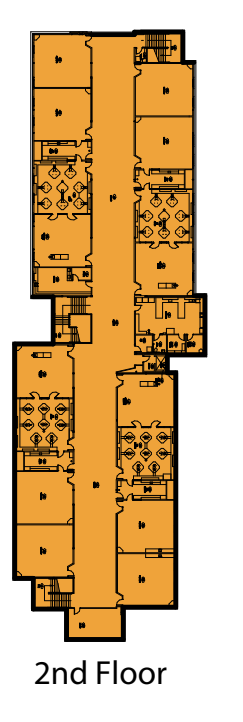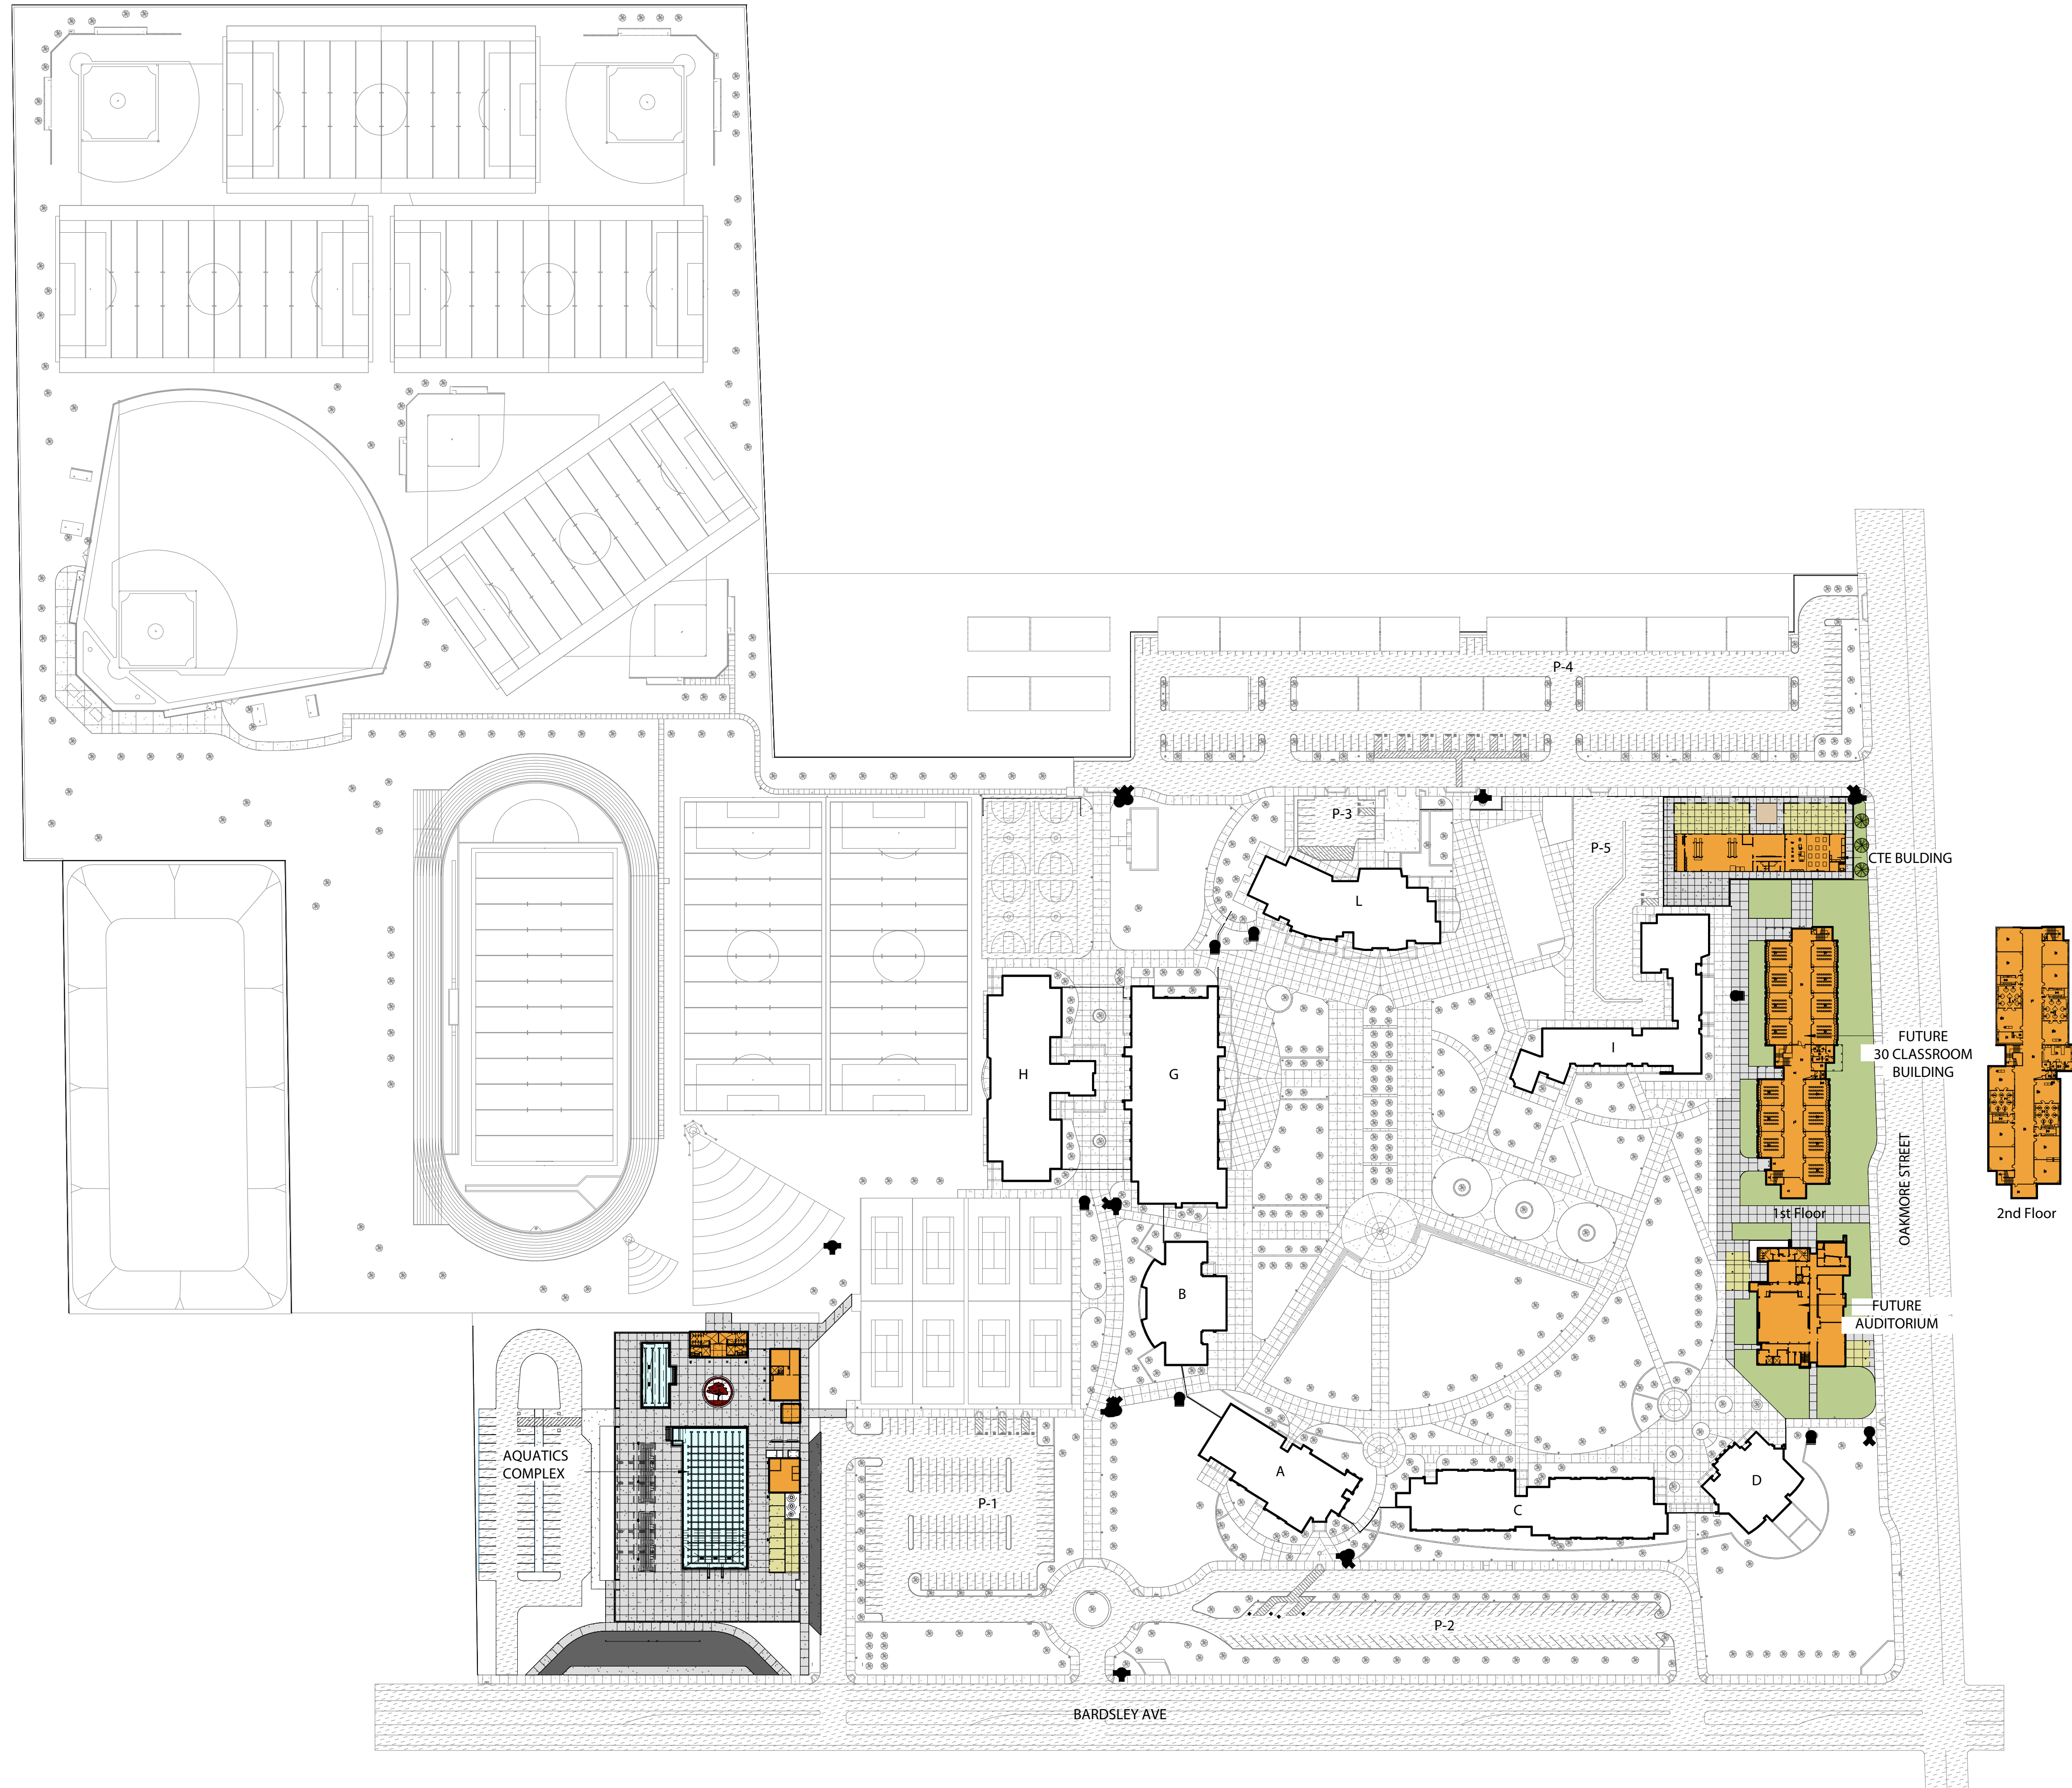

DATE: 03.17.2022

OVERALL SITE PLAN


Copyright© 2022 Darden Architects



TULARE JOINT UNION HIGH SCHOOL DISTRICT
Mission Oak HS CTE Building
Tulare, CA 93274

PROJECT NUMBER: 2179

SD

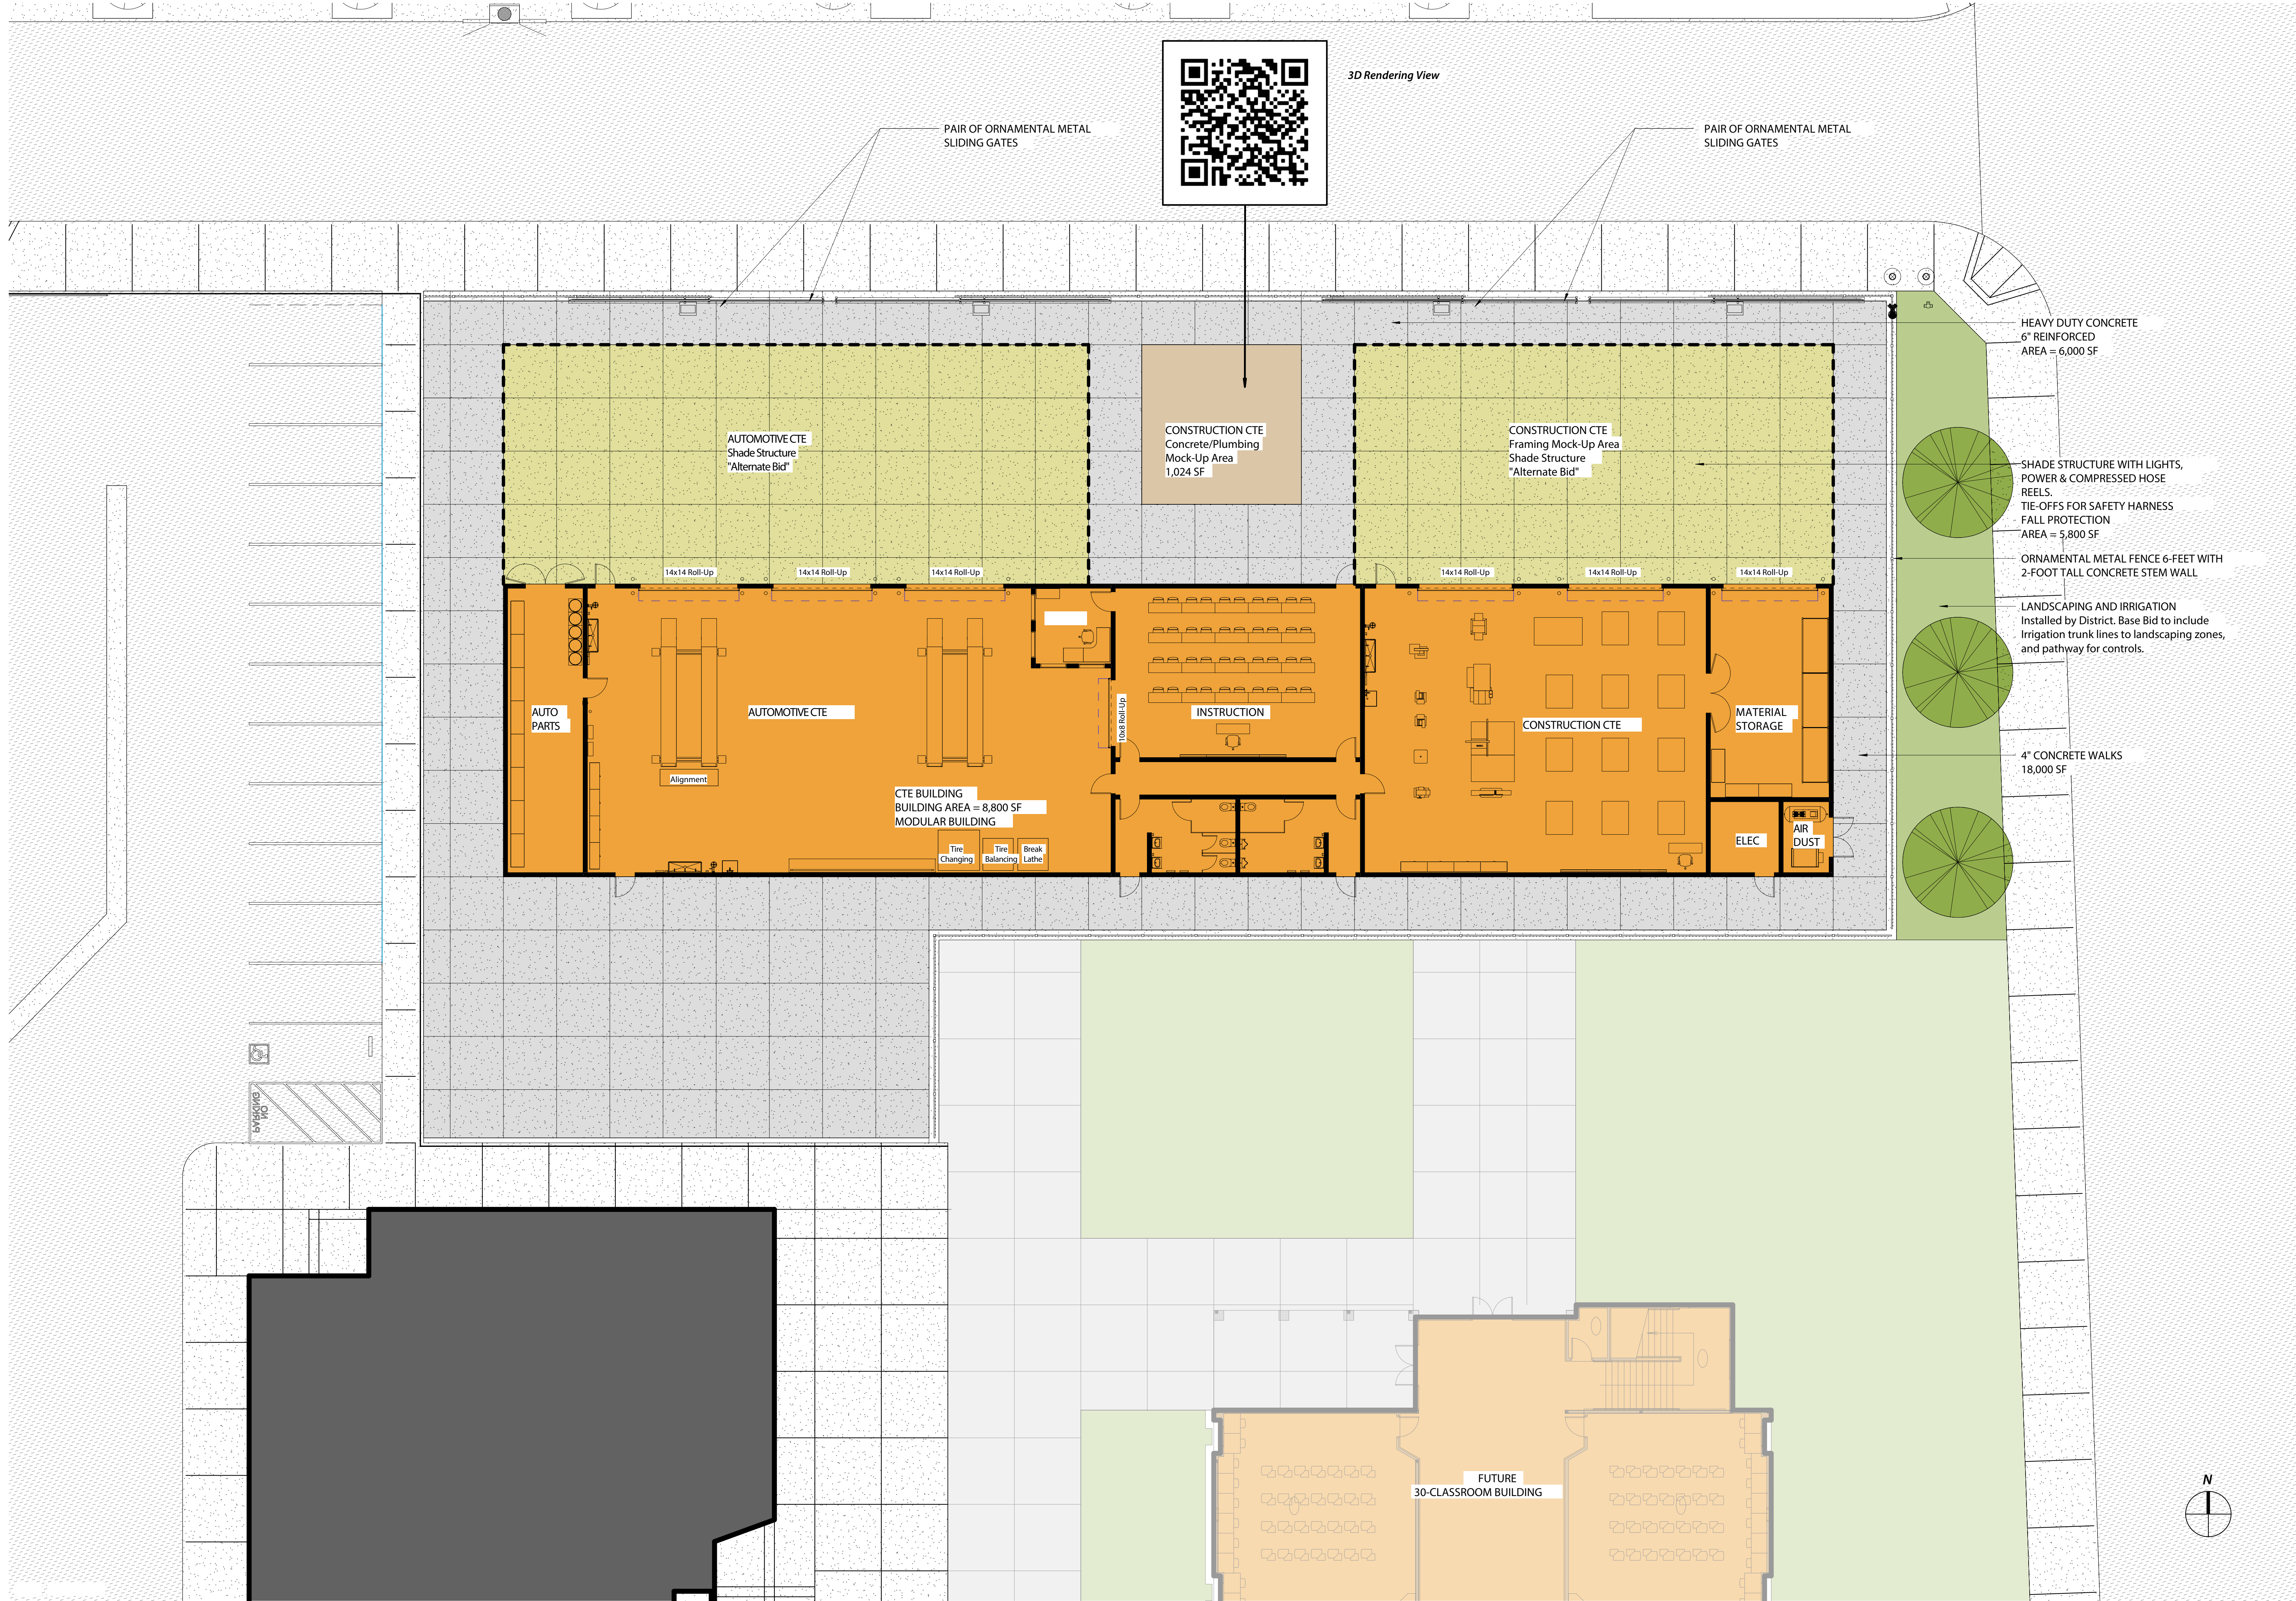

DATE: 03.17.2022

CTE LAYOUT VERSION 10

Copyright© 2022 Darden Architects



TULARE JOINT UNION HIGH SCHOOL DISTRICT
Mission Oak HS CTE Building
Tulare, CA 93274

PROJECT NUMBER: 2179



DATE: 03.17.2022


3D RENDERINGS

Copyright © 2022 Darden Architects



TULARE JOINT UNION HIGH SCHOOL DISTRICT
Mission Oak HS CTE Building
Tulare, CA 93274

PROJECT NUMBER: 2179

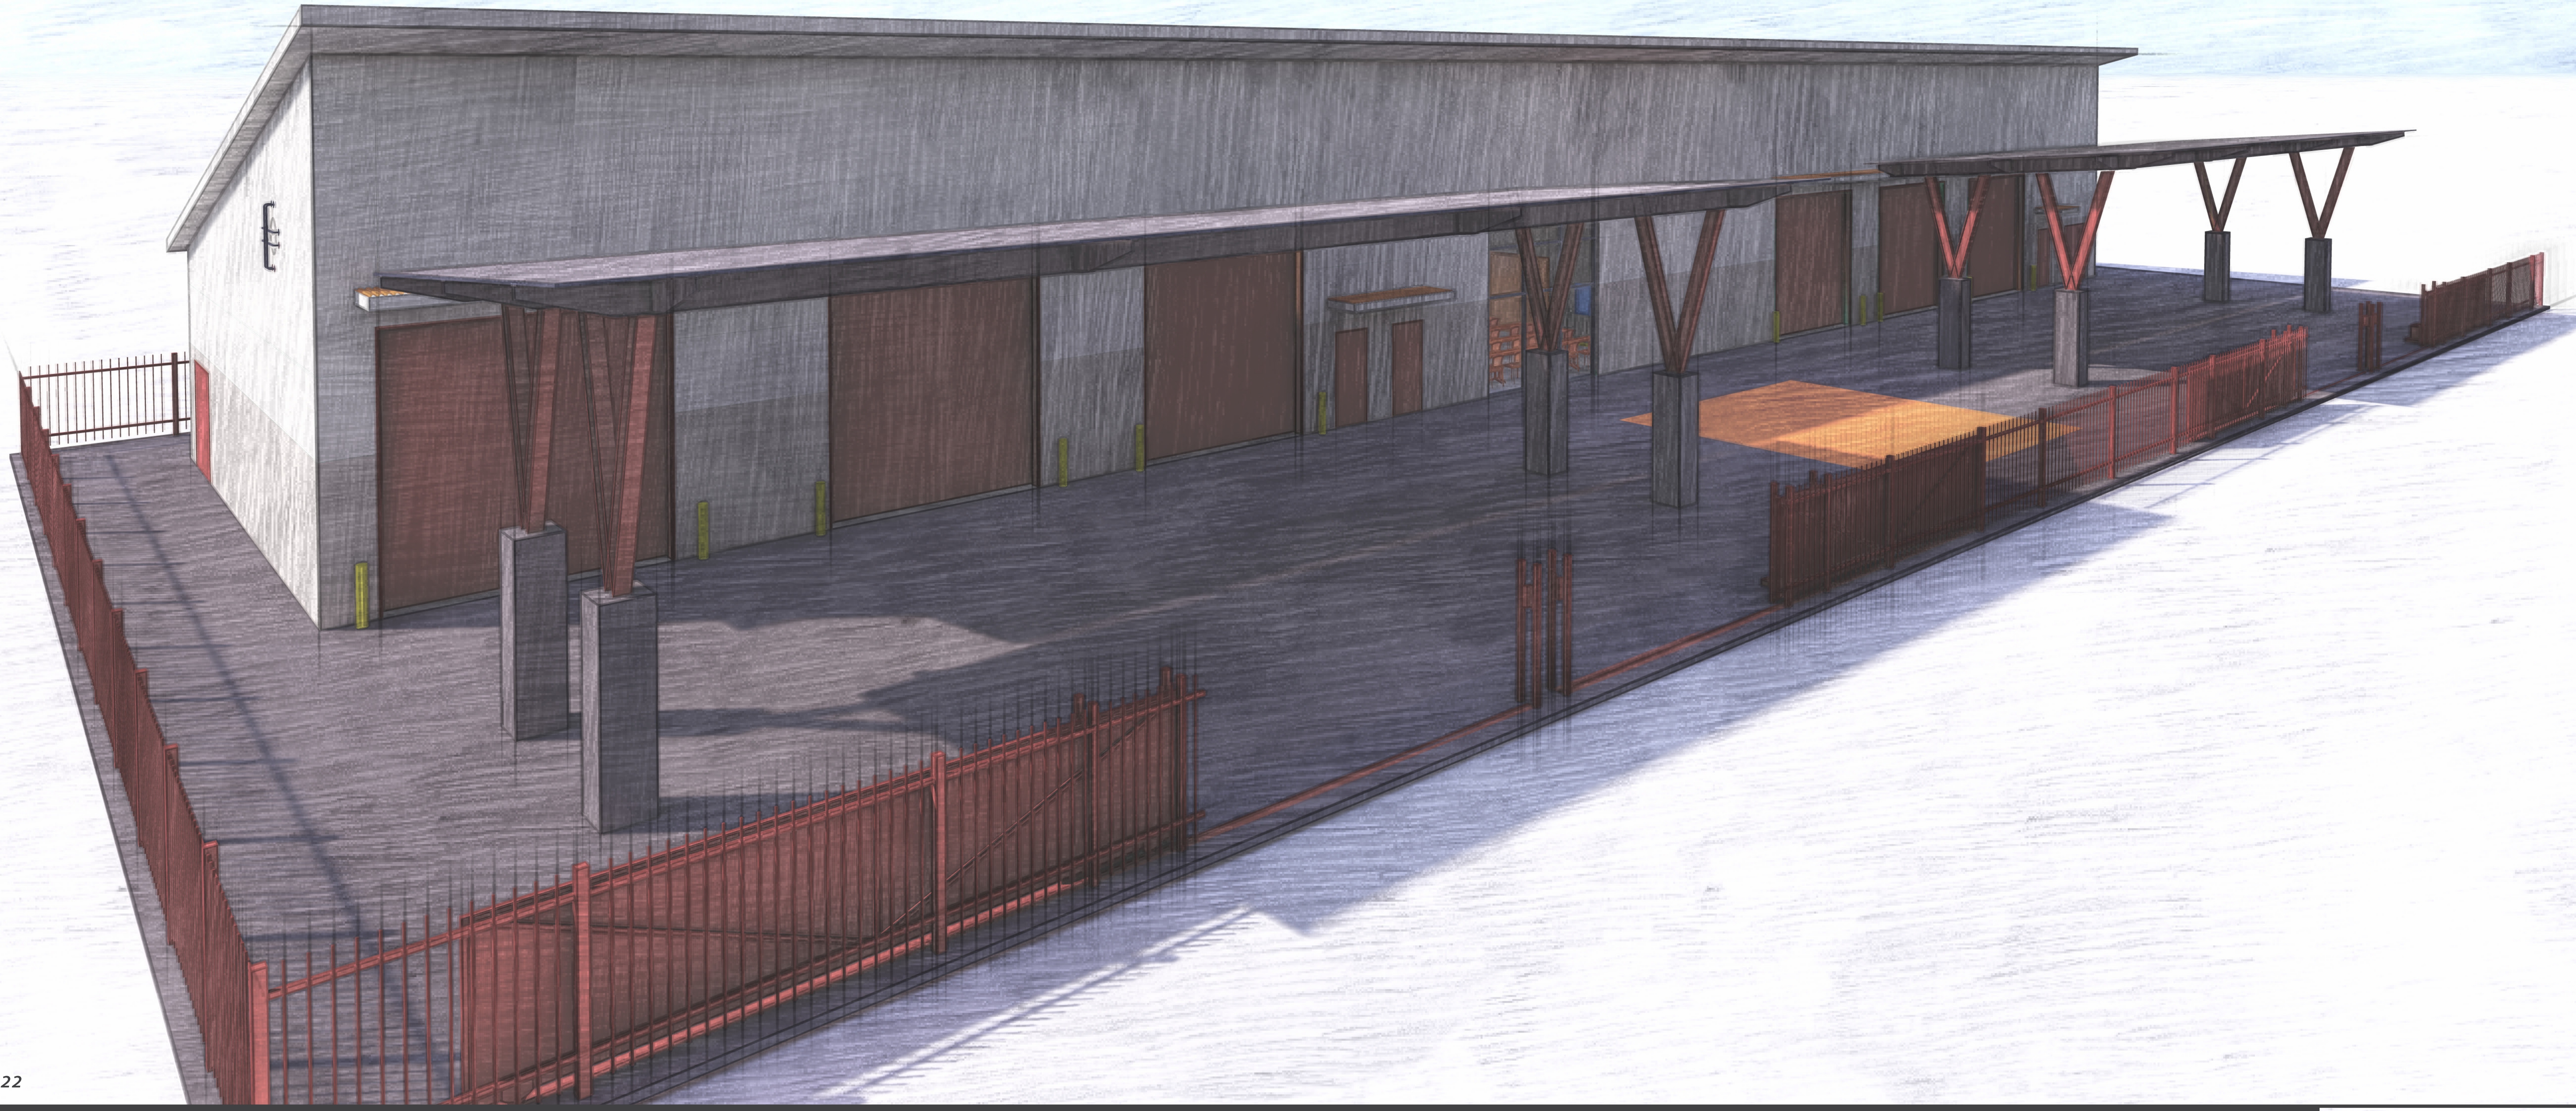

DATE: 03.17.2022


3D RENDERINGS

Copyright © 2022 Darden Architects



TULARE JOINT UNION HIGH SCHOOL DISTRICT
Mission Oak HS CTE Building
Tulare, CA 93274

PROJECT NUMBER: 2179

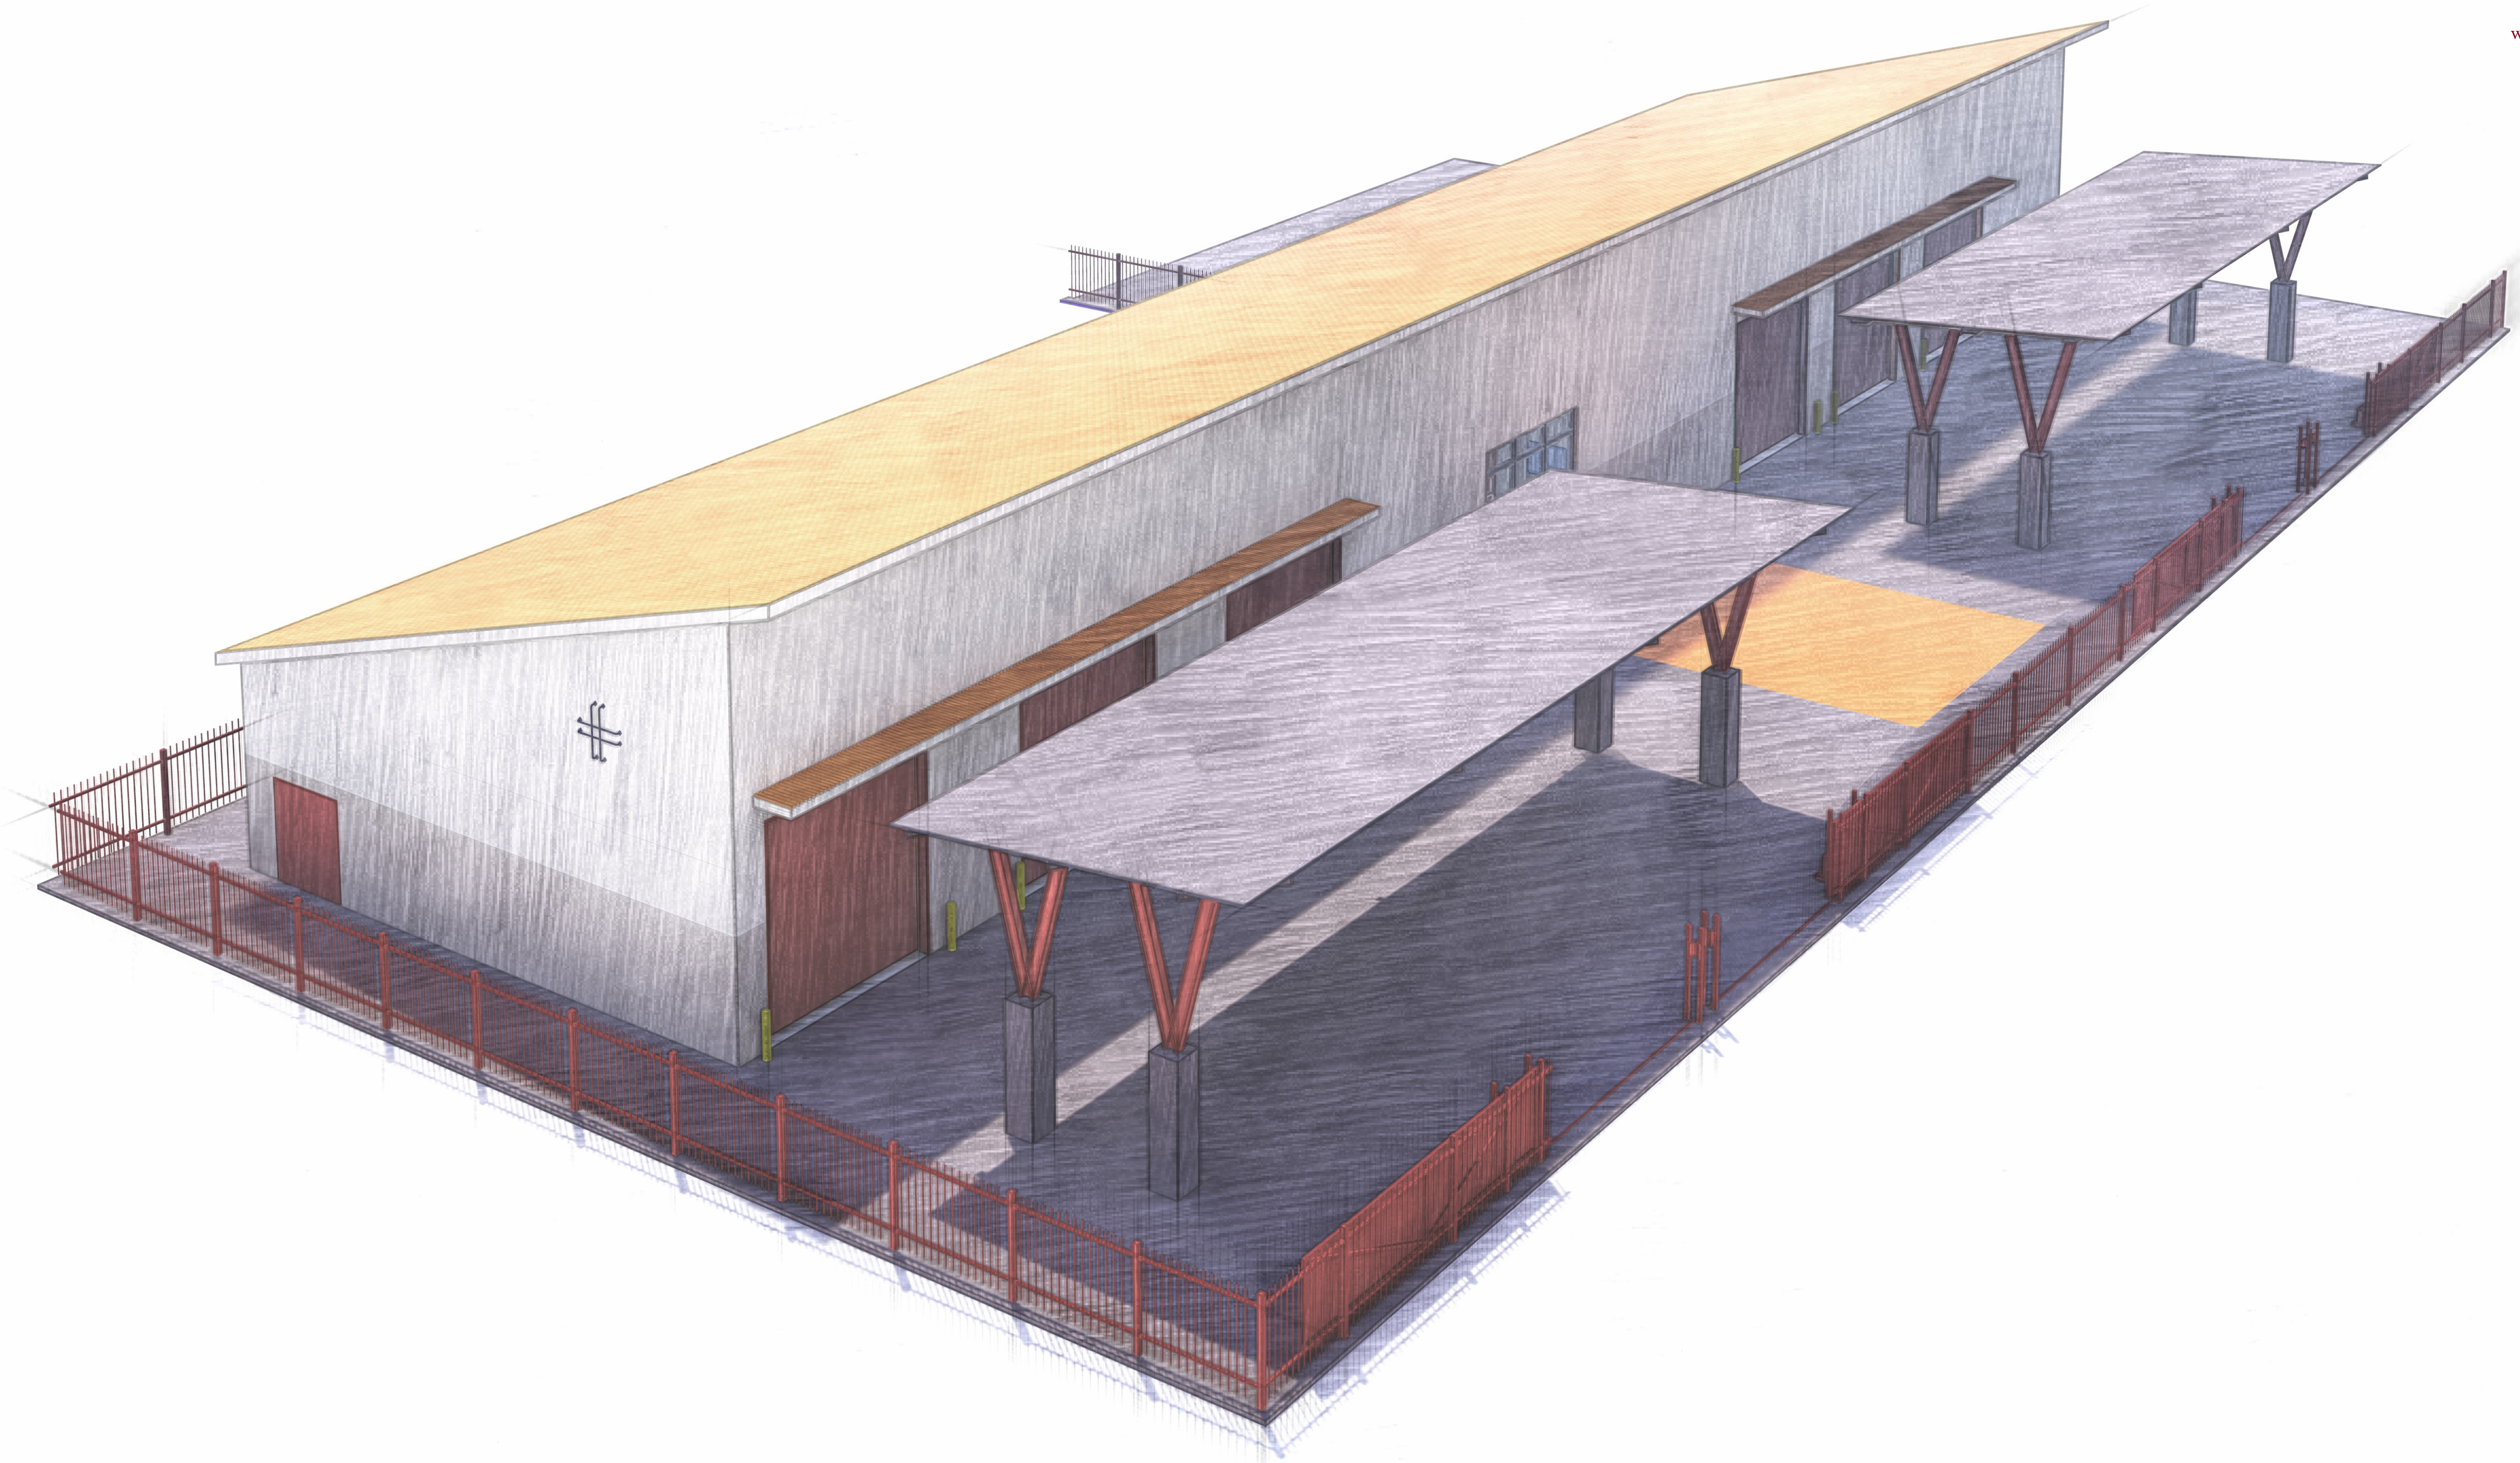

DATE: 03.17.2022

3D RENDERINGS

Copyright © 2022 Darden Architects



ARCHITECTURE • PLANNING • INTERIORS

TULARE JOINT UNION HIGH SCHOOL DISTRICT
Mission Oak HS CTE Building
Tulare, CA 93274

PROJECT NUMBER: 2179



DATE: 03.17.2022

3D RENDERINGS

Copyright© 2022 Darden Architects



ARCHITECTURE



PLANNING



INTERIORS

TULARE JOINT UNION HIGH SCHOOL DISTRICT

Mission Oak HS CTE Building

Tulare, CA 93274

PROJECT NUMBER: 2179